


ROOM TEMP.: 40°F	ROOM TEMP.: 35°F
INTERIOR AREA: 85 sq. ft.	INTERIOR AREA: 85 sq. ft.
HORSEPOWER: 3/4 hp.	HORSEPOWER: 1 hp.
REFRIGERANT: R-404A	REFRIGERANT: R-404A
ELEC. SUPPLY 115/208-230	ELEC. SUPPLY 115/208-230
PHASE: Three	PHASE: Three
CYCLE: 60 hz.	CYCLE: 60 hz.
AMPERAGE: —	AMPERAGE: —

ROOM TEMP.: -10°F
INTERIOR AREA: 85 sq. ft.
HORSEPOWER: 1.5 hp.
REFRIGERANT: R-404A
ELEC. SUPPLY 115/208-230
PHASE: Three
CYCLE: 60 hz.
AMPERAGE: —

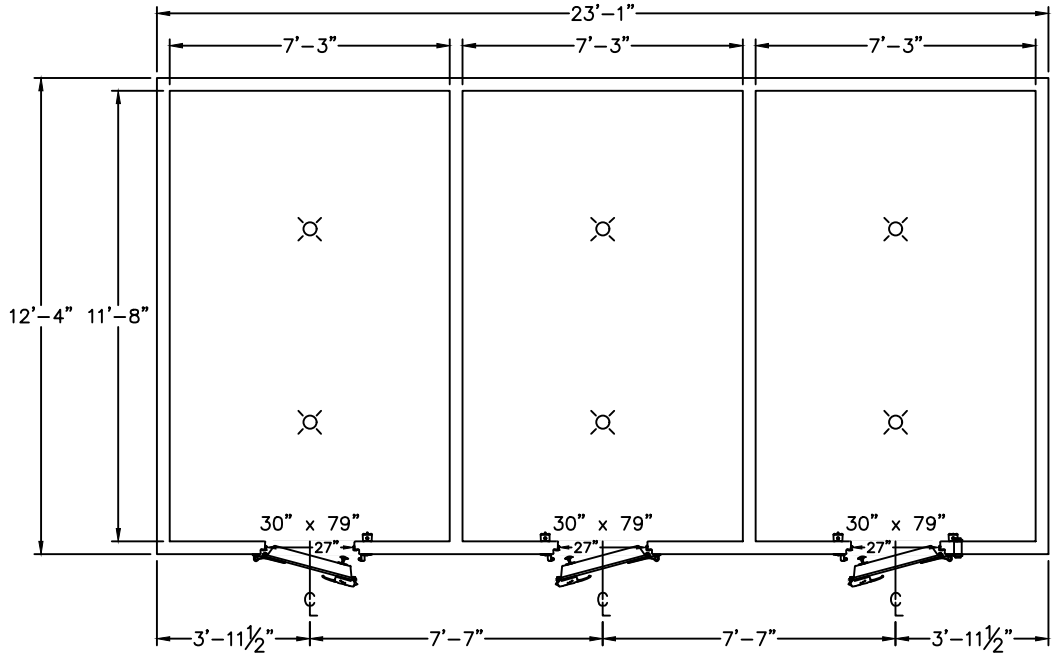


PLAN VIEW



Serial No.: 8901352

- 4" WALLS
- 4" SLOPED ROOF
- 1/2" STANDARD DUTY FLOOR
- (3) SPRING HINGES
- FLASHING KIT
- FLOOR 1" SLOPE

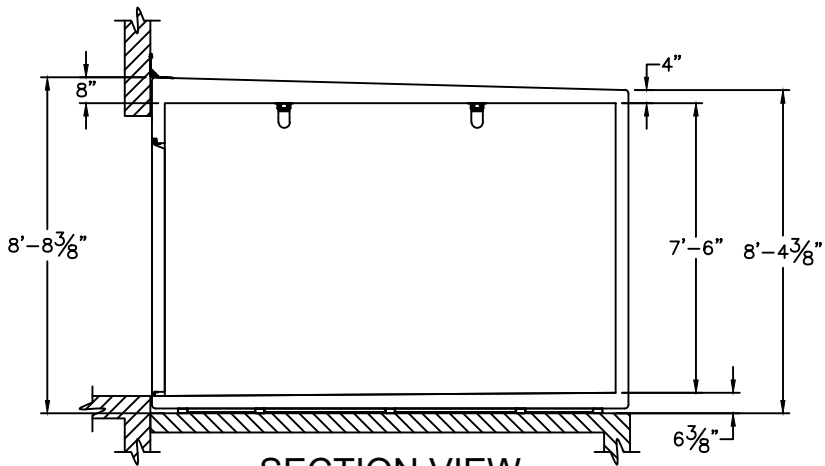

SECTION VIEW

DRAWING APPROVAL

PLEASE INDICATE YOUR APPROVAL OF THIS DESIGN, THE DIMENSIONS, DOOR LOCATION/SWING, ELECTRICAL REQUIREMENTS, AND EQUIPMENT LOCATIONS BY SIGNING BELOW AND RETURNING TO POLAR KING.

DATE: _____ BY: _____

8901352

DRAWN BY: RLM	MODEL NO.: HHL1223	SCALE: 3/16"=1'-0"	DATE: 4-16-20
------------------	-----------------------	-----------------------	------------------

DRAWING NAME: 8901352 DDD1223



POLAR KING
INTERNATIONAL, INC.
FORT WAYNE, INDIANA 1-800-752-7178

THE REFRIGERATION SYSTEM SHOWN IS DESIGNED TO MAINTAIN INDICATED TEMPERATURE IF PRODUCT ENTERS WITHIN 10°F OF FINAL HOLDING TEMPERATURE. PLEASE CONTACT YOUR SALES REP IF INCOMING PRODUCT WILL BE ENTERING AT HIGHER TEMPERATURES. REFRIGERATION DESIGN IS SUBJECT TO CHANGE FOR IMPROVEMENTS.