


PLAN VIEW

ROOM TEMP.: Dry	ROOM TEMP.: Dry
INTERIOR AREA: 97 sq. ft.	INTERIOR AREA: 97 sq. ft.
HORSEPOWER: —	HORSEPOWER: —
REFRIGERANT: —	REFRIGERANT: —
ELEC. SUPPLY 115	ELEC. SUPPLY 115
PHASE: Single	PHASE: Single
CYCLE: 60 hz.	CYCLE: 60 hz.
AMPERAGE: —	AMPERAGE: —

Serial No.: 9104581

4" WALLS
4" SLOPED ROOF
1/2" STANDARD DUTY FLOOR

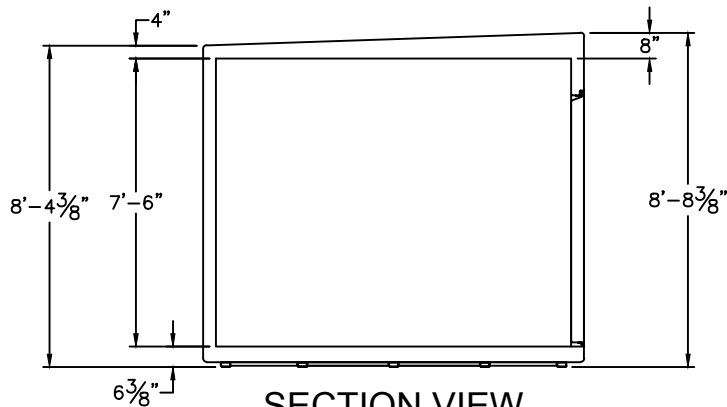

SECTION VIEW

DRAWING APPROVAL


PLEASE INDICATE YOUR APPROVAL OF THIS DESIGN, THE DIMENSIONS, DOOR LOCATION/SWING, ELECTRICAL REQUIREMENTS, AND EQUIPMENT LOCATIONS BY SIGNING BELOW AND RETURNING TO POLAR KING.

DATE:	BY:
-------	-----

Polar King 9104581

DRAWN BY: RLM	MODEL NO.: DD1022	SCALE: 3/16"=1'-0"	DATE: 11-1-18
------------------	----------------------	-----------------------	------------------

DRAWING NAME: Polar King DD1022

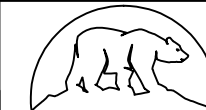

POLAR KING
INTERNATIONAL, INC.
FORT WAYNE, INDIANA 1-800-752-7178

THE REFRIGERATION SYSTEM SHOWN IS DESIGNED TO MAINTAIN INDICATED TEMPERATURE IF PRODUCT ENTERS WITHIN 10°F OF FINAL HOLDING TEMPERATURE. PLEASE CONTACT YOUR SALES REP IF INCOMING PRODUCT WILL BE ENTERING AT HIGHER TEMPERATURES. REFRIGERATION DESIGN IS SUBJECT TO CHANGE FOR IMPROVEMENTS.