



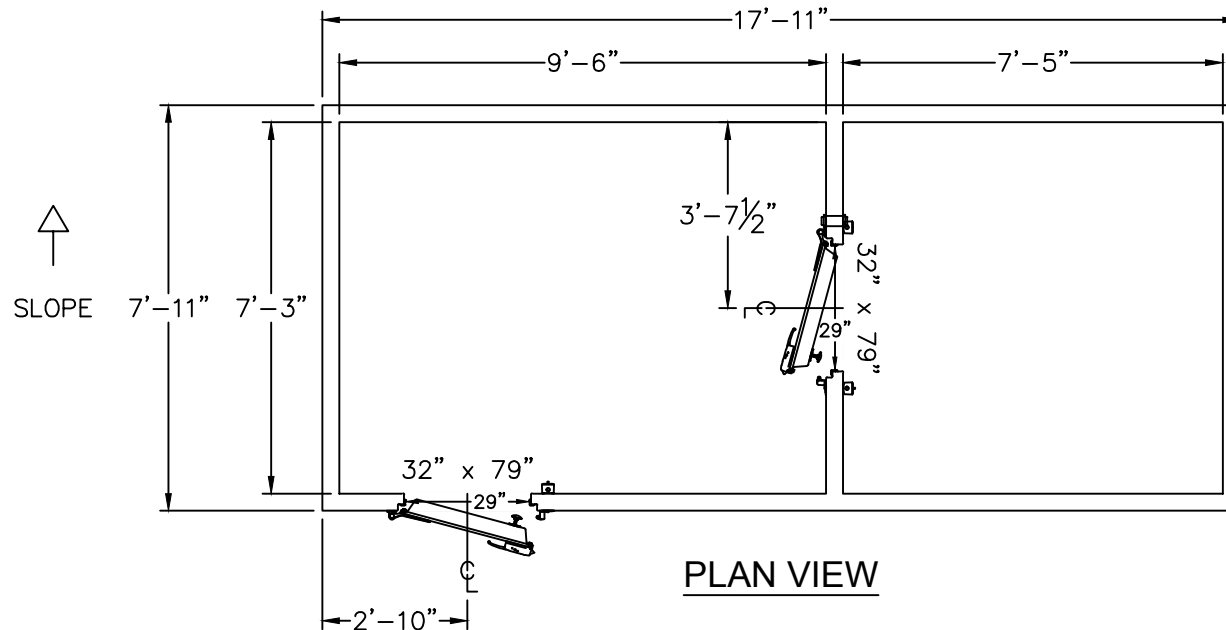

PLAN VIEW

Serial No.: 95061313

4" WALLS
4" SLOPED ROOF
1/2" STANDARD DUTY FLOOR

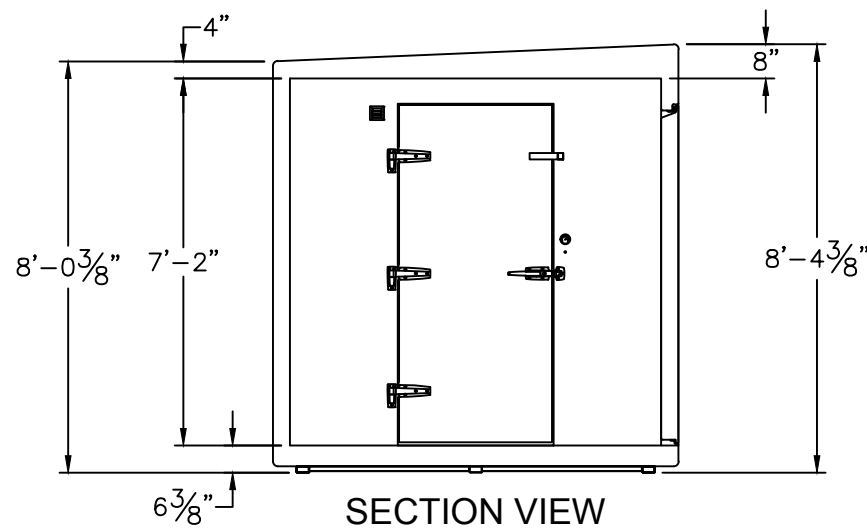

SECTION VIEW

ROOM TEMP.: Dry	ROOM TEMP.: Dry
INTERIOR AREA: 69 sq. ft.	INTERIOR AREA: 54 sq. ft.
HORSEPOWER: —	HORSEPOWER: —
REFRIGERANT: —	REFRIGERANT: —
ELEC. SUPPLY 115	ELEC. SUPPLY 115
PHASE: Single	PHASE: Single
CYCLE: 60 hz.	CYCLE: 60 hz.
AMPERAGE: —	AMPERAGE: —

DRAWING APPROVAL

PLEASE INDICATE YOUR APPROVAL OF THIS DESIGN, THE DIMENSIONS, DOOR LOCATION/SWING, ELECTRICAL REQUIREMENTS, AND EQUIPMENT LOCATIONS BY SIGNING BELOW AND RETURNING TO POLAR KING.

DATE:

BY:

Polar King 95061313

DRAWN BY:

RLM

MODEL NO.:

DD818

SCALE:


1/4"=1'-0"

DATE:

11-1-18

DRAWING NAME:

Polar King DD818

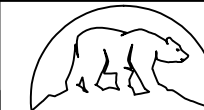

POLAR KING
INTERNATIONAL, INC.

FORT WAYNE, INDIANA 1-800-752-7178

THE REFRIGERATION SYSTEM SHOWN IS DESIGNED TO MAINTAIN INDICATED TEMPERATURE IF PRODUCT ENTERS WITHIN 10°F OF FINAL HOLDING TEMPERATURE. PLEASE CONTACT YOUR SALES REP IF INCOMING PRODUCT WILL BE ENTERING AT HIGHER TEMPERATURES. REFRIGERATION DESIGN IS SUBJECT TO CHANGE FOR IMPROVEMENTS.