


PLAN VIEW

ROOM TEMP.:
-10°F
 INTERIOR AREA:
155 sq. ft.
 INTERIOR VOLUME:
1164 cu. ft.
 HORSEPOWER:
2 hp.
 REFRIGERANT:
R-404A
 ELEC. SUPPLY
208-230/110
 PHASE:
Single
 CYCLE:
60 hz.
 AMPERAGE:
27.4 amps.

VINYL STRIP CURTAIN
5" WALL & ROOF INSULATION

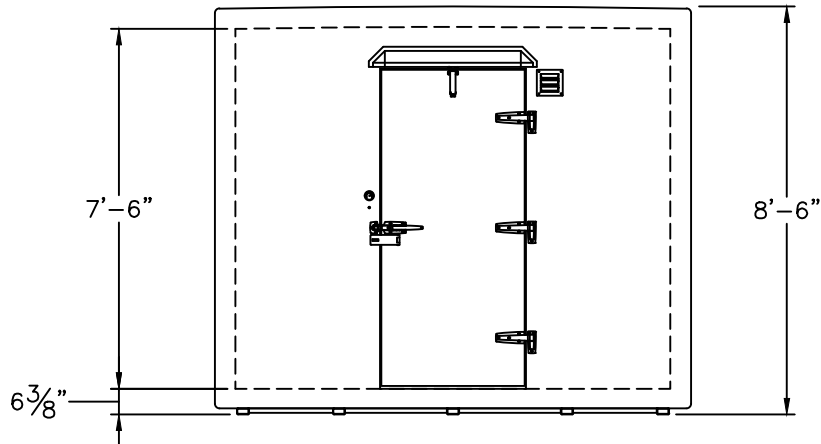

ELEVATION VIEW

THE REFRIGERATION SYSTEM SHOWN IS DESIGNED TO MAINTAIN INDICATED TEMPERATURE IF PRODUCT ENTERS WITHIN 10°F OF FINAL HOLDING TEMPERATURE. PLEASE CONTACT YOUR SALES REP IF INCOMING PRODUCT WILL BE ENTERING AT HIGHER TEMPERATURES.

DRAWING APPROVAL

PLEASE INDICATE YOUR APPROVAL OF THIS DESIGN, THE DIMENSIONS, DOOR LOCATION/SWING, ELECTRICAL REQUIREMENTS AND EQUIPMENT LOCATIONS BY SIGNING BELOW AND RETURNING TO POLAR KING.

DATE: _____ BY: _____

A10035935

DRAWN BY: RDA MODEL NO.: L1018 SCALE: 1/4"=1'-0" DATE: 5/11/22

DRAWING NAME: _____

