


ROOM TEMP.:
35°F
INTERIOR AREA:
174 sq. ft.
HORSEPOWER:
2 hp.
REFRIGERANT:
R-404A
ELEC. SUPPLY
115/208-230
PHASE:
Three
CYCLE:
60 hz.
AMPERAGE:
16.6 MCA

ROOM TEMP.:
-10°F
INTERIOR AREA:
386 sq. ft.
HORSEPOWER:
4 hp.
REFRIGERANT:
R-404A
ELEC. SUPPLY
115/208-230
PHASE:
Three
CYCLE:
60 hz.
AMPERAGE:
37.2 MCA

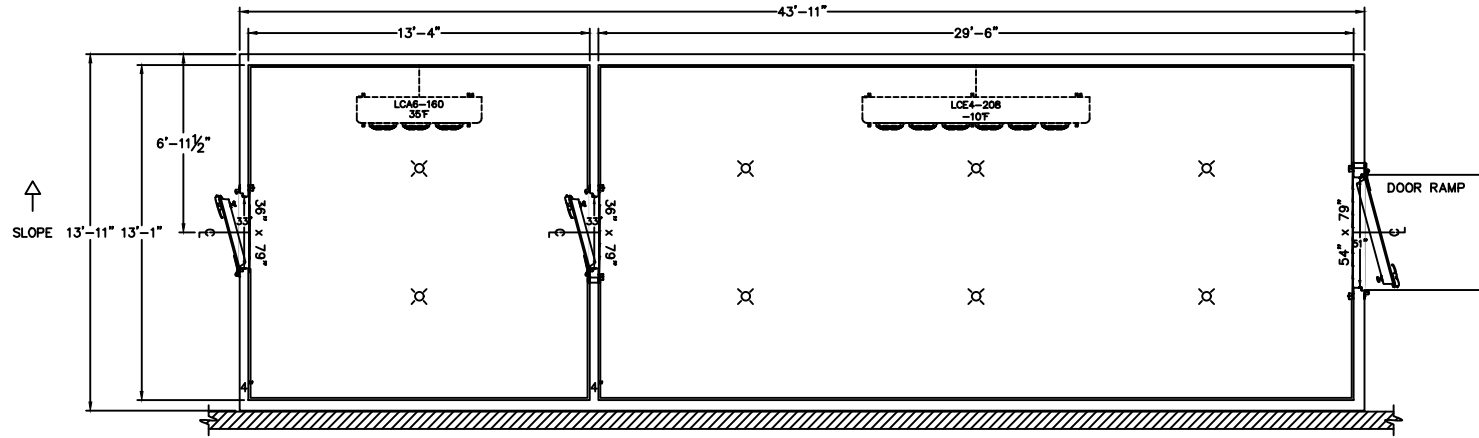


PLAN VIEW

- 5" WALLS / 4" NOTED
- 6" SLOPED ROOF
- 1 1/4" PALLET JACK DUTY FLOOR
- PALLET BUMPER GUARD
- (3) STRIP CURTAINS
- EXTERIOR RAMP
- (3) KICK PLATES

DRAWING APPROVAL

PLEASE INDICATE YOUR APPROVAL OF THIS DESIGN, THE DIMENSIONS, DOOR LOCATION/SWING, ELECTRICAL REQUIREMENTS, AND EQUIPMENT LOCATIONS BY SIGNING BELOW AND RETURNING TO POLAR KING.

DATE: _____ BY: _____

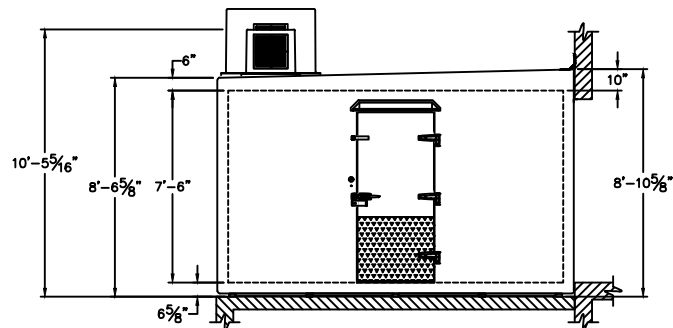


ELEVATION VIEW

Polar King A14027060

DRAWN BY: RLM	MODEL NO.: HL1444	SCALE: 1/8" = 1'-0"	DATE: 11-5-18
------------------	----------------------	------------------------	------------------

DRAWING NAME: Polar King HL1444

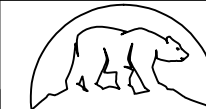

POLAR KING
INTERNATIONAL, INC.
FORT WAYNE, INDIANA 1-800-752-7178

THE REFRIGERATION SYSTEM SHOWN IS DESIGNED TO MAINTAIN INDICATED TEMPERATURE IF PRODUCT ENTERS WITHIN 10°F OF FINAL HOLDING TEMPERATURE. PLEASE CONTACT YOUR SALES REP IF INCOMING PRODUCT WILL BE ENTERING AT HIGHER TEMPERATURES. REFRIGERATION DESIGN IS SUBJECT TO CHANGE FOR IMPROVEMENTS.