



ROOM TEMP.:
Dry
 INTERIOR AREA:
81 sq. ft.
 HORSEPOWER:
—
 REFRIGERANT:
—
 ELEC. SUPPLY
115
 PHASE:
Three
 CYCLE:
60 hz.
 AMPERAGE:
—

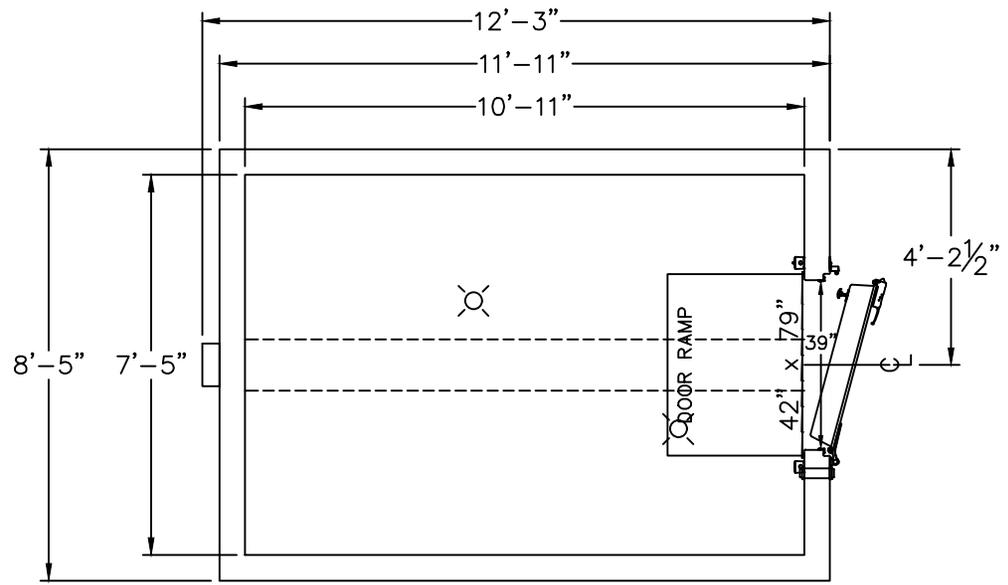

PLAN VIEW

SERIAL NUMBER: A19038994

- 6" WALLS
- SLOPED ROOF
- 3/4" KEG DUTY FLOOR
- STRIP CURTAINS
- ADT KICK PLATE
- INTERIOR RAMP
- REMOTE REFRIGERATION
- 12" WIDE CEILING REINFORCEMENTS

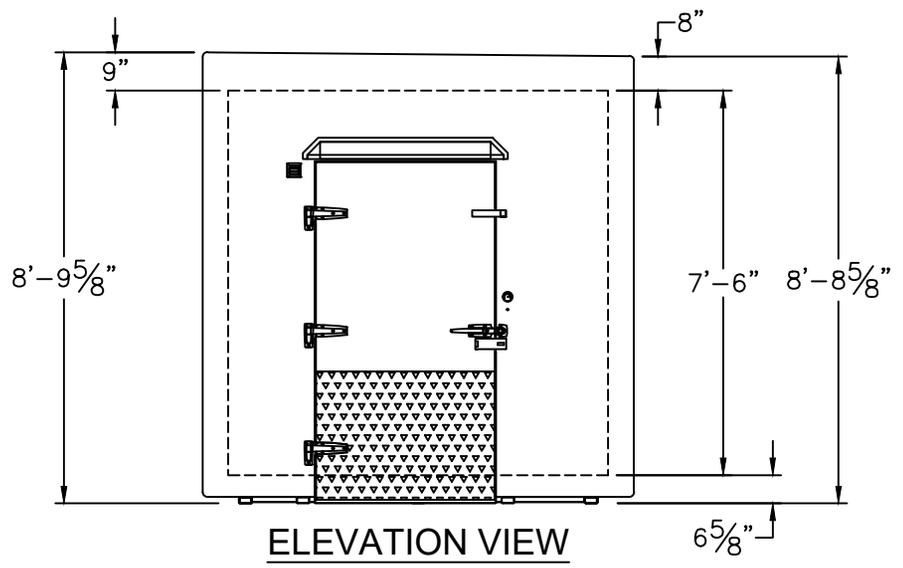

ELEVATION VIEW

DRAWING APPROVAL

PLEASE INDICATE YOUR APPROVAL OF THIS DESIGN, THE DIMENSIONS, DOOR LOCATION/SWING, ELECTRICAL REQUIREMENTS, AND EQUIPMENT LOCATIONS BY SIGNING BELOW AND RETURNING TO POLAR KING.

DATE: _____ BY: _____

A19038994

DRAWN BY: RLM	MODEL NO.: *812	SCALE: 1/4"=1'-0"	DATE: 5/12/22
------------------	--------------------	----------------------	------------------

DRAWING NAME: _____



POLAR KING
INTERNATIONAL, INC.
FORT WAYNE, INDIANA 1-800-752-7178

THE REFRIGERATION SYSTEM SHOWN IS DESIGNED TO MAINTAIN INDICATED TEMPERATURE IF PRODUCT ENTERS WITHIN 10°F OF FINAL HOLDING TEMPERATURE. PLEASE CONTACT YOUR SALES REP IF INCOMING PRODUCT WILL BE ENTERING AT HIGHER TEMPERATURES. REFRIGERATION DESIGN IS SUBJECT TO CHANGE FOR IMPROVEMENTS.