


PLAN VIEW

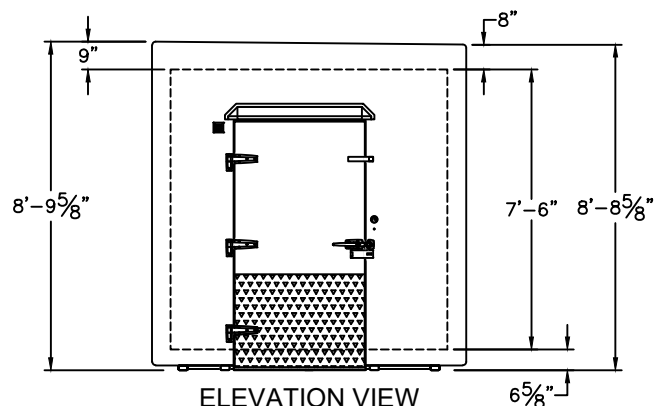

ELEVATION VIEW

ROOM TEMP.:
Dry
INTERIOR AREA:
81 sq. ft.
HORSEPOWER:
—
REFRIGERANT:
—
ELEC. SUPPLY
115
PHASE:
Three
CYCLE:
60 hz.
AMPERAGE:
—

SERIAL NUMBER: A19038995

6" WALLS
SLOPED ROOF
³/₄" KEG DUTY FLOOR
STRIP CURTAINS
ADT KICK PLATE
INTERIOR RAMP
REMOTE REFRIGERATION
12" WIDE CEILING REINFORCEMENTS

DRAWING APPROVAL


PLEASE INDICATE YOUR APPROVAL OF THIS DESIGN, THE DIMENSIONS, DOOR LOCATION/SWING, ELECTRICAL REQUIREMENTS, AND EQUIPMENT LOCATIONS BY SIGNING BELOW AND RETURNING TO POLAR KING.

DATE: BY:

A19038995

DRAWN BY: RLM MODEL NO.: *812 SCALE: 1/4"=1'-0" DATE: 5/12/22

DRAWING NAME:

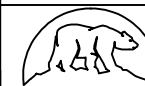

POLAR KING
INTERNATIONAL, INC.
FORT WAYNE, INDIANA 1-800-752-7178

THE REFRIGERATION SYSTEM SHOWN IS DESIGNED TO MAINTAIN INDICATED TEMPERATURE IF PRODUCT ENTERS WITHIN 10° OF FINAL HOLDING TEMPERATURE. PLEASE CONTACT YOUR SALES REP IF INCOMING PRODUCT WILL BE ENTERING AT HIGHER TEMPERATURES. REFRIGERATION DESIGN IS SUBJECT TO CHANGE FOR IMPROVEMENTS.