


PLAN VIEW

ROOM TEMP.:
 -10°F to 0°F
 INTERIOR AREA:
 355 sq. ft.
 HORSEPOWER:
 3 HP
 REFRIGERANT:
 R-404A
 ELEC. SUPPLY
 115/208-230
 PHASE:
 Single
 CYCLE:
 60 hz.
 AMPERAGE:
 41.3 MCA

CJDL-0300-CFB

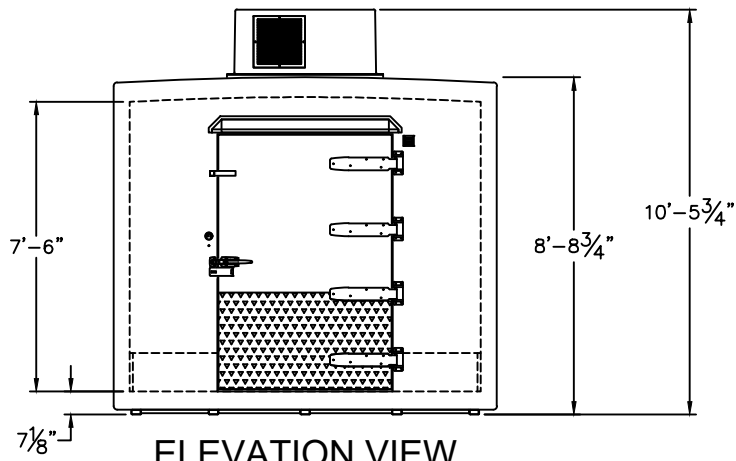

ELEVATION VIEW

- 5" WALLS
- 6" CROWNED ROOF
- 1 1/4" PALLET JACK DUTY FLOOR
- PALLET BUMPER GUARD
- KICK PLATE
- SPRING HINGES

DRAWING APPROVAL


PLEASE INDICATE YOUR APPROVAL OF THIS DESIGN, THE DIMENSIONS, DOOR LOCATION/SWING, ELECTRICAL REQUIREMENTS, AND EQUIPMENT LOCATIONS BY SIGNING BELOW AND RETURNING TO POLAR KING.

DATE:	BY:
-------	-----

A19109224

DRAWN BY: RLM	MODEL NO.: M1040	SCALE: 3/16"=1'-0"	DATE: 5/11/22
------------------	---------------------	-----------------------	------------------

DRAWING NAME:

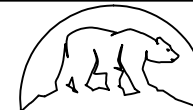

POLAR KING
 INTERNATIONAL, INC.

FORT WAYNE, INDIANA 1-800-752-7178

THE REFRIGERATION SYSTEM SHOWN IS DESIGNED TO MAINTAIN INDICATED TEMPERATURE IF PRODUCT ENTERS WITHIN 10°F OF FINAL HOLDING TEMPERATURE. PLEASE CONTACT YOUR SALES REP IF INCOMING PRODUCT WILL BE ENTERING AT HIGHER TEMPERATURES. REFRIGERATION DESIGN IS SUBJECT TO CHANGE FOR IMPROVEMENTS.