



ROOM TEMP.:  
Dry  
 INTERIOR AREA:  
511 sq. ft.  
 HORSEPOWER:  
—  
 REFRIGERANT:  
—  
 ELEC. SUPPLY  
115  
 PHASE:  
Single  
 CYCLE:  
60 hz.  
 AMPERAGE:  
3.0 MCA

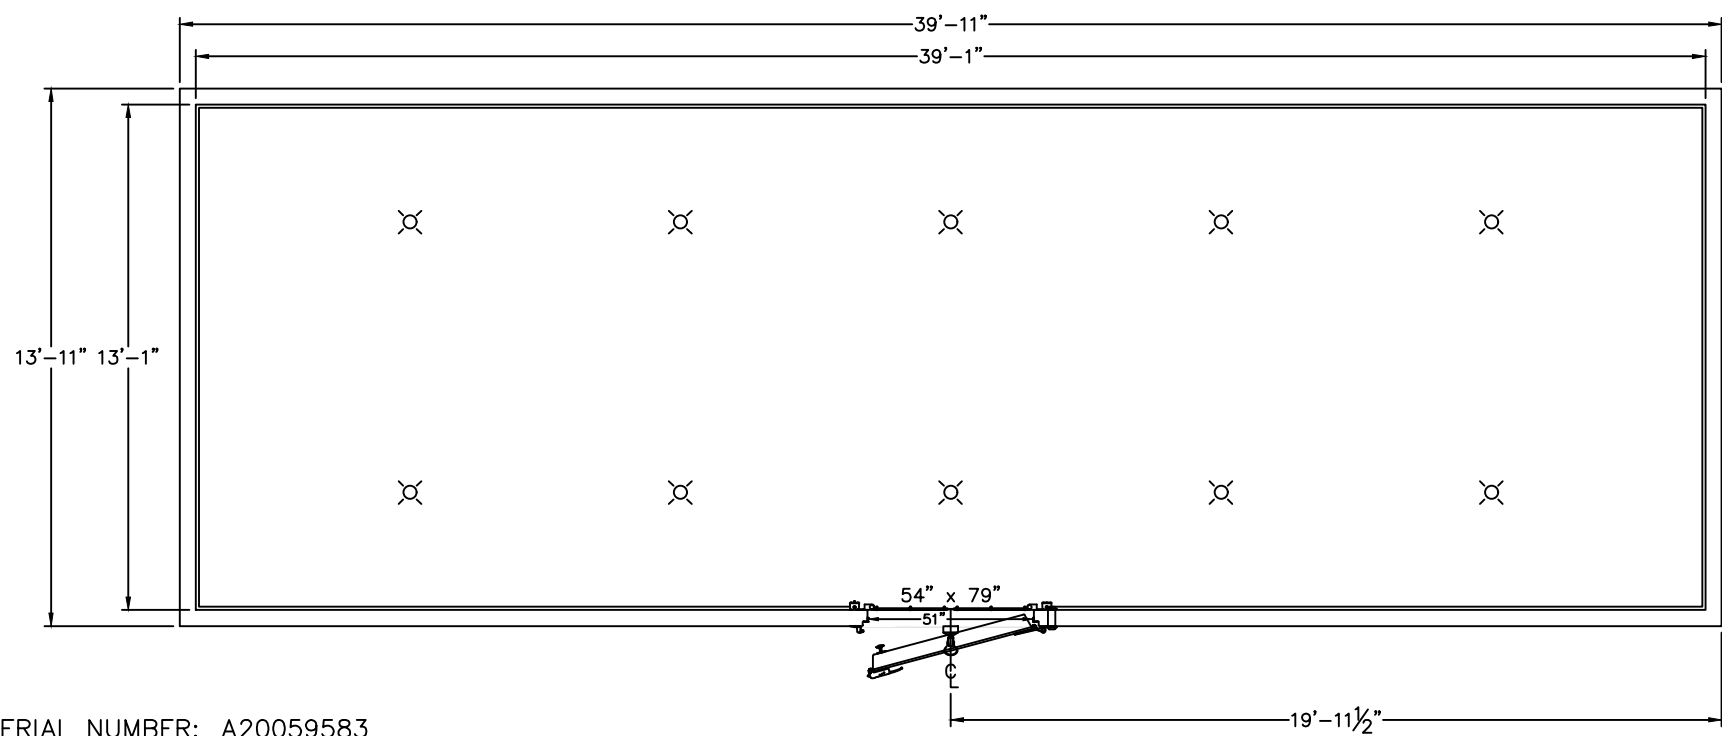

**PLAN VIEW**

SERIAL NUMBER: A20059583

- 5" WALLS
- 6" CROWNED ROOF
- 1 1/4" PALLET JACK DUTY FLOOR
- 3" FRAME
- PALLET BUMPER GUARD
- SWING DOORS
- FLOOD LIGHT
- HARNESS D-RING

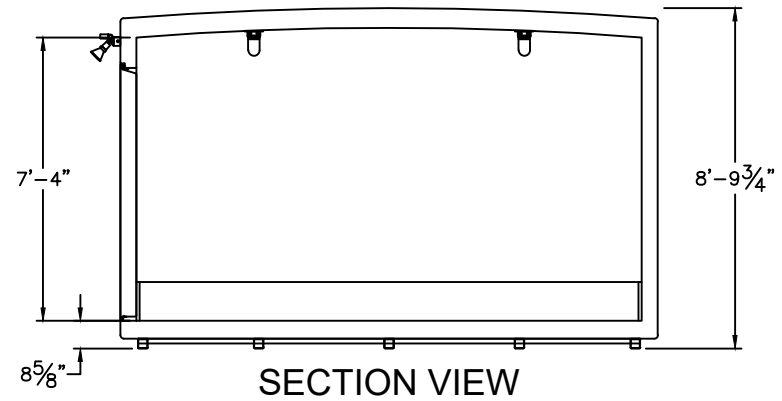

**SECTION VIEW**

**DRAWING APPROVAL**

PLEASE INDICATE YOUR APPROVAL OF THIS DESIGN, THE DIMENSIONS, DOOR LOCATION/SWING, ELECTRICAL REQUIREMENTS, AND EQUIPMENT LOCATIONS BY SIGNING BELOW AND RETURNING TO POLAR KING.

DATE: \_\_\_\_\_ BY: \_\_\_\_\_

A20059583

DRAWN BY: RLM	MODEL NO.: D1440	SCALE: 3/16"=1'-0"	DATE: 5/11/22
------------------	---------------------	-----------------------	------------------

DRAWING NAME: \_\_\_\_\_



**POLAR KING**  
INTERNATIONAL, INC.  
FORT WAYNE, INDIANA 1-800-752-7178

THE REFRIGERATION SYSTEM SHOWN IS DESIGNED TO MAINTAIN INDICATED TEMPERATURE IF PRODUCT ENTERS WITHIN 10' OF FINAL HOLDING TEMPERATURE. PLEASE CONTACT YOUR SALES REP IF INCOMING PRODUCT WILL BE ENTERING AT HIGHER TEMPERATURES. REFRIGERATION DESIGN IS SUBJECT TO CHANGE FOR IMPROVEMENTS.