



ROOM TEMP.:  
 Dry  
 INTERIOR AREA:  
 511 sq. ft.  
 HORSEPOWER:  
 —  
 REFRIGERANT:  
 —  
 ELEC. SUPPLY  
 115  
 PHASE:  
 Single  
 CYCLE:  
 60 hz.  
 AMPERAGE:  
 3.0 MCA

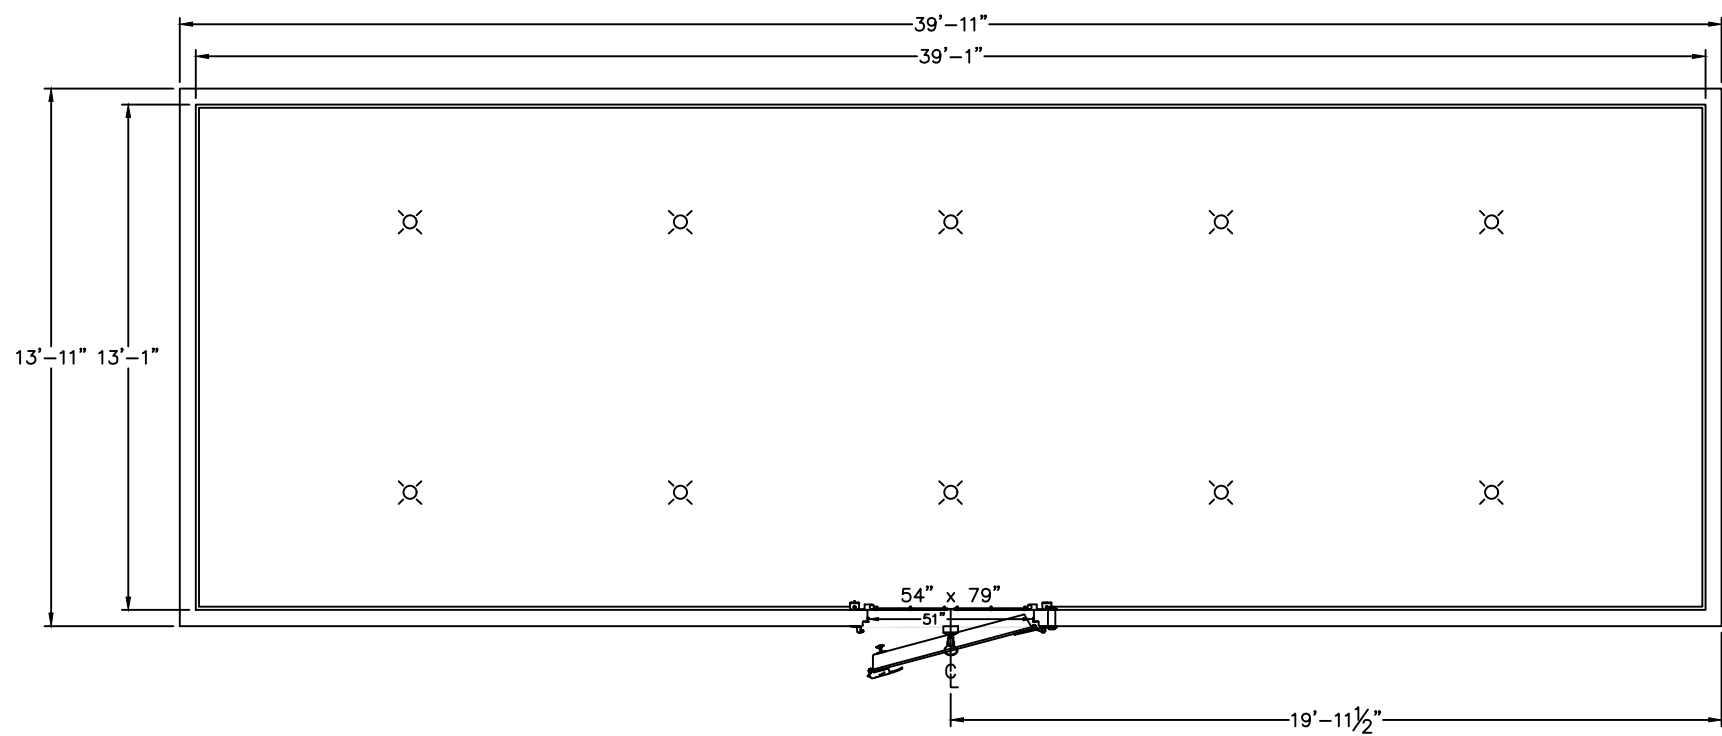

PLAN VIEW

SERIAL NUMBER: A20059583

- 5" WALLS
- 6" CROWNED ROOF
- 1 1/4" PALLET JACK DUTY FLOOR
- 3" FRAME
- PALLET BUMPER GUARD
- SALTWATER PACKAGE

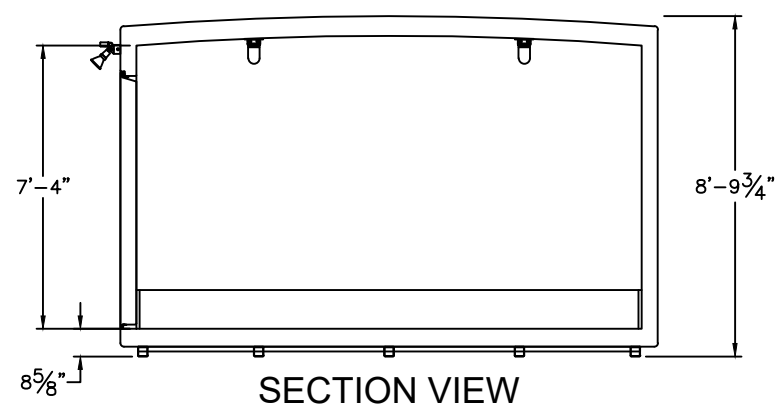

SECTION VIEW

**DRAWING APPROVAL**

PLEASE INDICATE YOUR APPROVAL OF THIS DESIGN, THE DIMENSIONS, DOOR LOCATION/SWING, ELECTRICAL REQUIREMENTS, AND EQUIPMENT LOCATIONS BY SIGNING BELOW AND RETURNING TO POLAR KING.

DATE: \_\_\_\_\_ BY: \_\_\_\_\_

A20059583

|                  |                     |                       |                 |
|------------------|---------------------|-----------------------|-----------------|
| DRAWN BY:<br>RLM | MODEL NO.:<br>D1440 | SCALE:<br>3/16"=1'-0" | DATE:<br>1/8/21 |
|------------------|---------------------|-----------------------|-----------------|

DRAWING NAME: A20059583 D1440



**POLAR KING**  
 INTERNATIONAL, INC.  
 FORT WAYNE, INDIANA 1-800-752-7178

THE REFRIGERATION SYSTEM SHOWN IS DESIGNED TO MAINTAIN INDICATED TEMPERATURE IF PRODUCT ENTERS WITHIN 10°F OF FINAL HOLDING TEMPERATURE. PLEASE CONTACT YOUR SALES REP IF INCOMING PRODUCT WILL BE ENTERING AT HIGHER TEMPERATURES. REFRIGERATION DESIGN IS SUBJECT TO CHANGE FOR IMPROVEMENTS.