


ROOM TEMP.:  
Dry  
 INTERIOR AREA:  
82 sq. ft.  
 HORSEPOWER:  
—  
 REFRIGERANT:  
—  
 ELEC. SUPPLY  
115/208-230  
 PHASE:  
Single  
 CYCLE:  
60 hz.  
 AMPERAGE:  
1.0 MCA

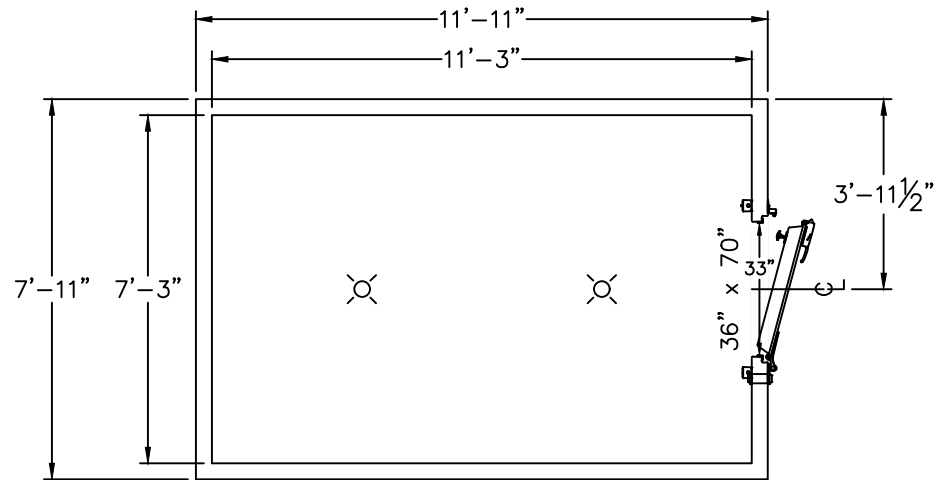


**PLAN VIEW**

4" WALLS  
 4" CROWNED ROOF  
 3/4" KEG DUTY FLOOR  
 SPRING HINGES

**DRAWING APPROVAL**

PLEASE INDICATE YOUR APPROVAL OF THIS DESIGN, THE DIMENSIONS, DOOR LOCATION/SWING, ELECTRICAL REQUIREMENTS, AND EQUIPMENT LOCATIONS BY SIGNING BELOW AND RETURNING TO POLAR KING.

DATE: \_\_\_\_\_ BY: \_\_\_\_\_

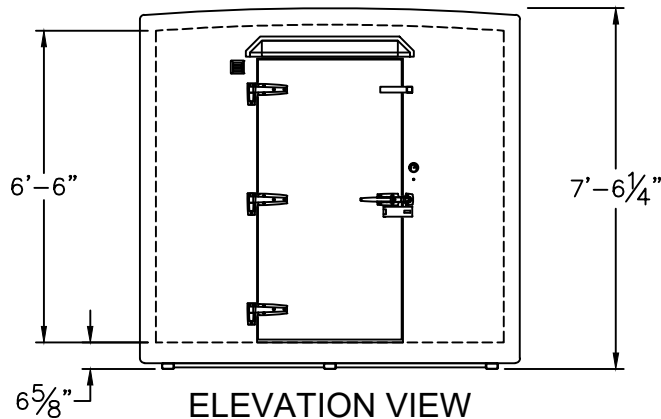

**ELEVATION VIEW**

Polar King - Inventory Unit

Fort Wayne, Indiana

DRAWN BY: RLM    MODEL NO.: D812    SCALE: 1/4" = 1'    DATE: 12/28/20

DRAWING NAME: Polar King D812 Fort Wayne IN



**POLAR KING**  
 INTERNATIONAL, INC.

FORT WAYNE, INDIANA 1-800-752-7178

THE REFRIGERATION SYSTEM SHOWN IS DESIGNED TO MAINTAIN INDICATED TEMPERATURE IF PRODUCT ENTERS WITHIN 10°F OF FINAL HOLDING TEMPERATURE. PLEASE CONTACT YOUR SALES REP IF INCOMING PRODUCT WILL BE ENTERING AT HIGHER TEMPERATURES. REFRIGERATION DESIGN IS SUBJECT TO CHANGE FOR IMPROVEMENTS. ALL DIMENSIONS ARE NOMINAL. FINAL DIMENSIONS WILL BE ±1 INCH OF DRAWING DIMENSIONS. CONTACT YOUR SALES REP IF TIGHTER TOLERANCES ARE REQUIRED.