



ROOM TEMP.:  
Dry  
 INTERIOR AREA:  
80 sq. ft.  
 HORSEPOWER:  
—  
 REFRIGERANT:  
—  
 ELEC. SUPPLY  
115  
 PHASE:  
Single  
 CYCLE:  
60 hz.  
 AMPERAGE:  
1.0 MCA

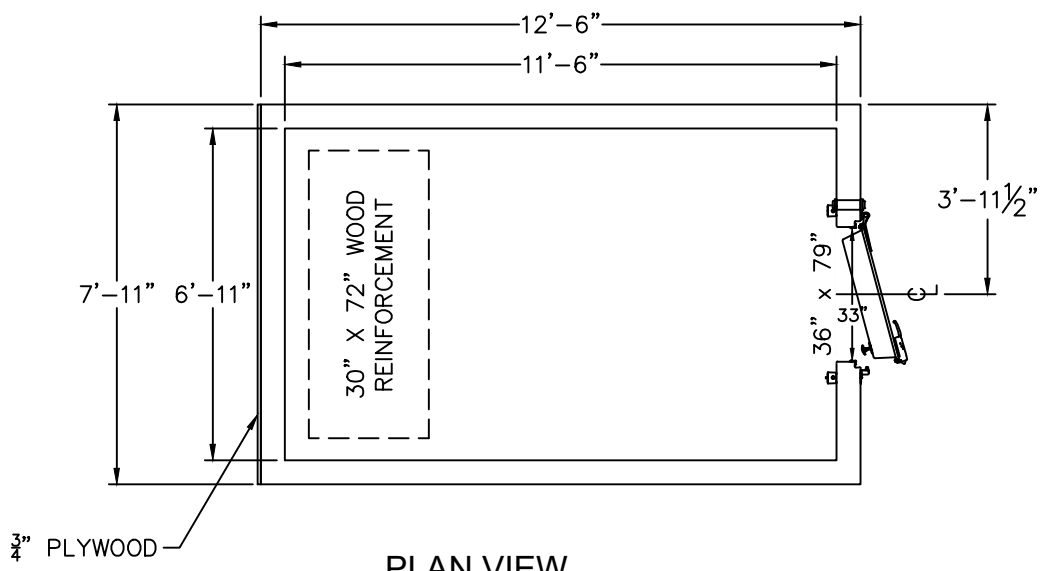

PLAN VIEW

6" WALLS  
 12" CROWNED ROOF  
 1/2" STANDARD DUTY FLOOR

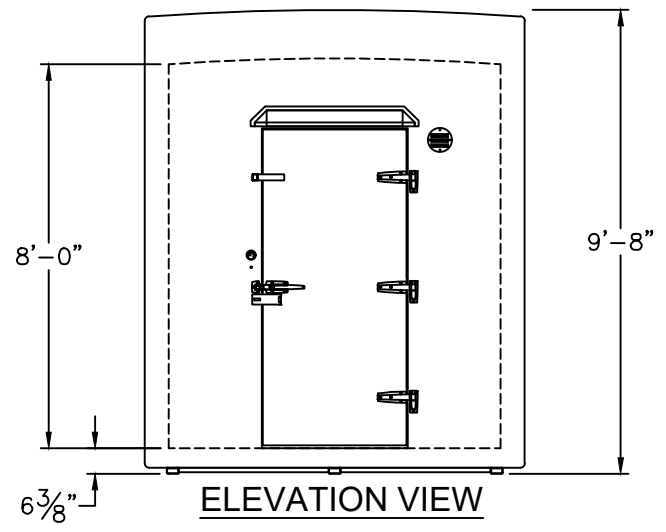

ELEVATION VIEW

**DRAWING APPROVAL**

PLEASE INDICATE YOUR APPROVAL OF THIS DESIGN, THE DIMENSIONS, DOOR LOCATION/SWING, ELECTRICAL REQUIREMENTS, AND EQUIPMENT LOCATIONS BY SIGNING BELOW AND RETURNING TO POLAR KING.

DATE: \_\_\_\_\_ BY: \_\_\_\_\_

Polar King Inventory

Fort Wayne, Indiana

DRAWN BY: RLM MODEL NO.: D813 SCALE: 1/4" = 1' DATE: 6/24/21

DRAWING NAME: Polar King D813 Fort Wayne IN



**POLAR KING**  
 INTERNATIONAL, INC.  
 FORT WAYNE, INDIANA 1-800-752-7178