

**PLAN VIEW**

ROOM TEMP.:  
35°F  
 INTERIOR AREA:  
236 sq. ft.  
 HORSEPOWER:  
—  
 REFRIGERANT:  
—  
 ELEC. SUPPLY  
115/208-230  
 PHASE:  
Single  
 CYCLE:  
60 hz.  
 AMPERAGE:  
—


- 4" WALLS
- 6" CROWNED ROOF
- 1 1/4" PALLET JACK DUTY FLOOR
- PALLET BUMPER GUARD
- STRIP CURTAINS
- (4) MEAT RAILS W/ (10) TROLLEYS

\*\*\*REFRIGERATION TO BE DETERMINED  
 \*\*\*ADDITIONAL REINFORCEMENT MAY BE NEEDED

**DRAWING APPROVAL**

PLEASE INDICATE YOUR APPROVAL OF THIS DESIGN, THE DIMENSIONS, DOOR LOCATION/SWING, ELECTRICAL REQUIREMENTS, AND EQUIPMENT LOCATIONS BY SIGNING BELOW AND RETURNING TO POLAR KING.

DATE: \_\_\_\_\_ BY: \_\_\_\_\_

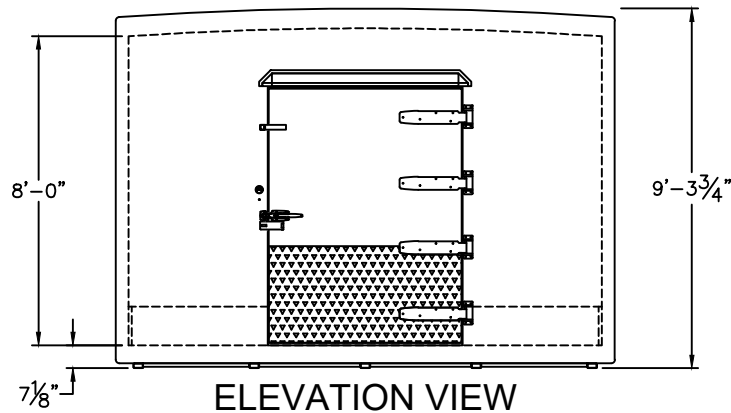


**ELEVATION VIEW**

**Meat Rail Layouts**

TBD

DRAWN BY: RLM	MODEL NO.: H1320	SCALE: 3/16"=1'-0"	DATE: 5-27-20
------------------	---------------------	-----------------------	------------------

DRAWING NAME: Meat Rail Layouts H1320 TBD

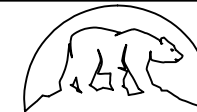

**POLAR KING**  
 INTERNATIONAL, INC.

FORT WAYNE, INDIANA 1-800-752-7178

THE REFRIGERATION SYSTEM SHOWN IS DESIGNED TO MAINTAIN INDICATED TEMPERATURE IF PRODUCT ENTERS WITHIN 10°F OF FINAL HOLDING TEMPERATURE. PLEASE CONTACT YOUR SALES REP IF INCOMING PRODUCT WILL BE ENTERING AT HIGHER TEMPERATURES. REFRIGERATION DESIGN IS SUBJECT TO CHANGE FOR IMPROVEMENTS.