

**PLAN VIEW**

4" WALLS  
 6" CROWNED ROOF  
 1/2" STANDARD DUTY FLOOR  
 3" FRAME  
 STRIP CURTAINS


\*\*\*REFRIGERATION TO BE DETERMINED  
 \*\*\*ADDITIONAL REINFORCEMENT MAY BE NEEDED

ROOM TEMP.:  
 35°F  
 INTERIOR AREA:  
 520 sq. ft.  
 HORSEPOWER:  
 —  
 REFRIGERANT:  
 —  
 ELEC. SUPPLY  
 115/208-230  
 PHASE:  
 Single  
 CYCLE:  
 60 hz.  
 AMPERAGE:  
 —

**DRAWING APPROVAL**

PLEASE INDICATE YOUR APPROVAL OF THIS DESIGN, THE DIMENSIONS, DOOR LOCATION/SWING, ELECTRICAL REQUIREMENTS, AND EQUIPMENT LOCATIONS BY SIGNING BELOW AND RETURNING TO POLAR KING.

DATE: \_\_\_\_\_ BY: \_\_\_\_\_

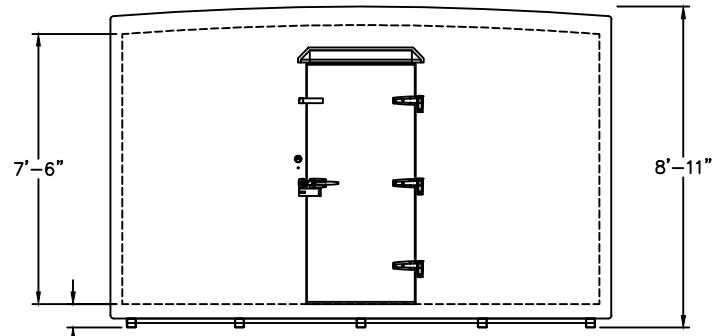

**ELEVATION VIEW**

**Meat Rail Layouts**

TBD

DRAWN BY: RLM    MODEL NO.: H1440    SCALE: 3/16" = 1'    DATE: 5/27/20

DRAWING NAME: Meat Rail Layouts H1440 TBD A



**POLAR KING**  
 INTERNATIONAL, INC.  
 FORT WAYNE, INDIANA 1-800-752-7178

THE REFRIGERATION SYSTEM SHOWN IS DESIGNED TO MAINTAIN INDICATED TEMPERATURE IF PRODUCT ENTERS WITHIN 10°F OF FINAL HOLDING TEMPERATURE. PLEASE CONTACT YOUR SALES REP IF INCOMING PRODUCT WILL BE ENTERING AT HIGHER TEMPERATURES. REFRIGERATION DESIGN IS SUBJECT TO CHANGE FOR IMPROVEMENTS. ALL DIMENSIONS ARE NOMINAL. FINAL DIMENSIONS WILL BE ±1 INCH OF DRAWING DIMENSIONS. CONTACT YOUR SALES REP IF TIGHTER TOLERANCES ARE REQUIRED.