


WALK-IN SECTION VIEW

STANDARD DOOR

RAMP WIDTH TO BE SAME AS DOOR WIDTH

SEE DETAIL BELOW

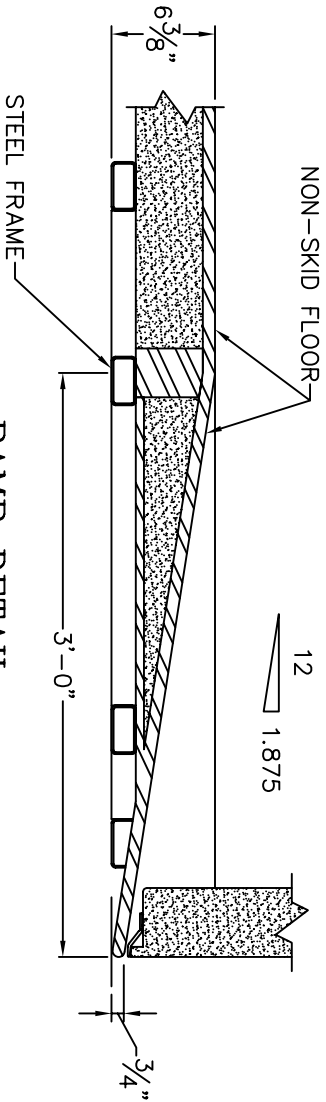

RAMP DETAIL
SCALE: 1"=1'-0"

Interior Ramp

Cross Section and Detail

DRAWN BY:	MODEL NO.:	SCALE:	DATE:
MD Leppok		1/4"=1'-0"	3-13-95
DRAWING NAME:			
Interior Ramp Cross Section and Detail			